

STRUCTURAL ARTS

MICHAEL D. OBRECHT
1714 24TH STREET TWO RIVERS WI
(920) 374-9820
michael.obrecht@gmail.com

Biersteker/Haskins

BIERSTEKER/HASKINS RESIDENCE


DATE: 07/09/02

DRAWN BY: Author

REVISIONS:

CONTENTS
FOUNDATION PLAN

SHEET NUMBER
S101

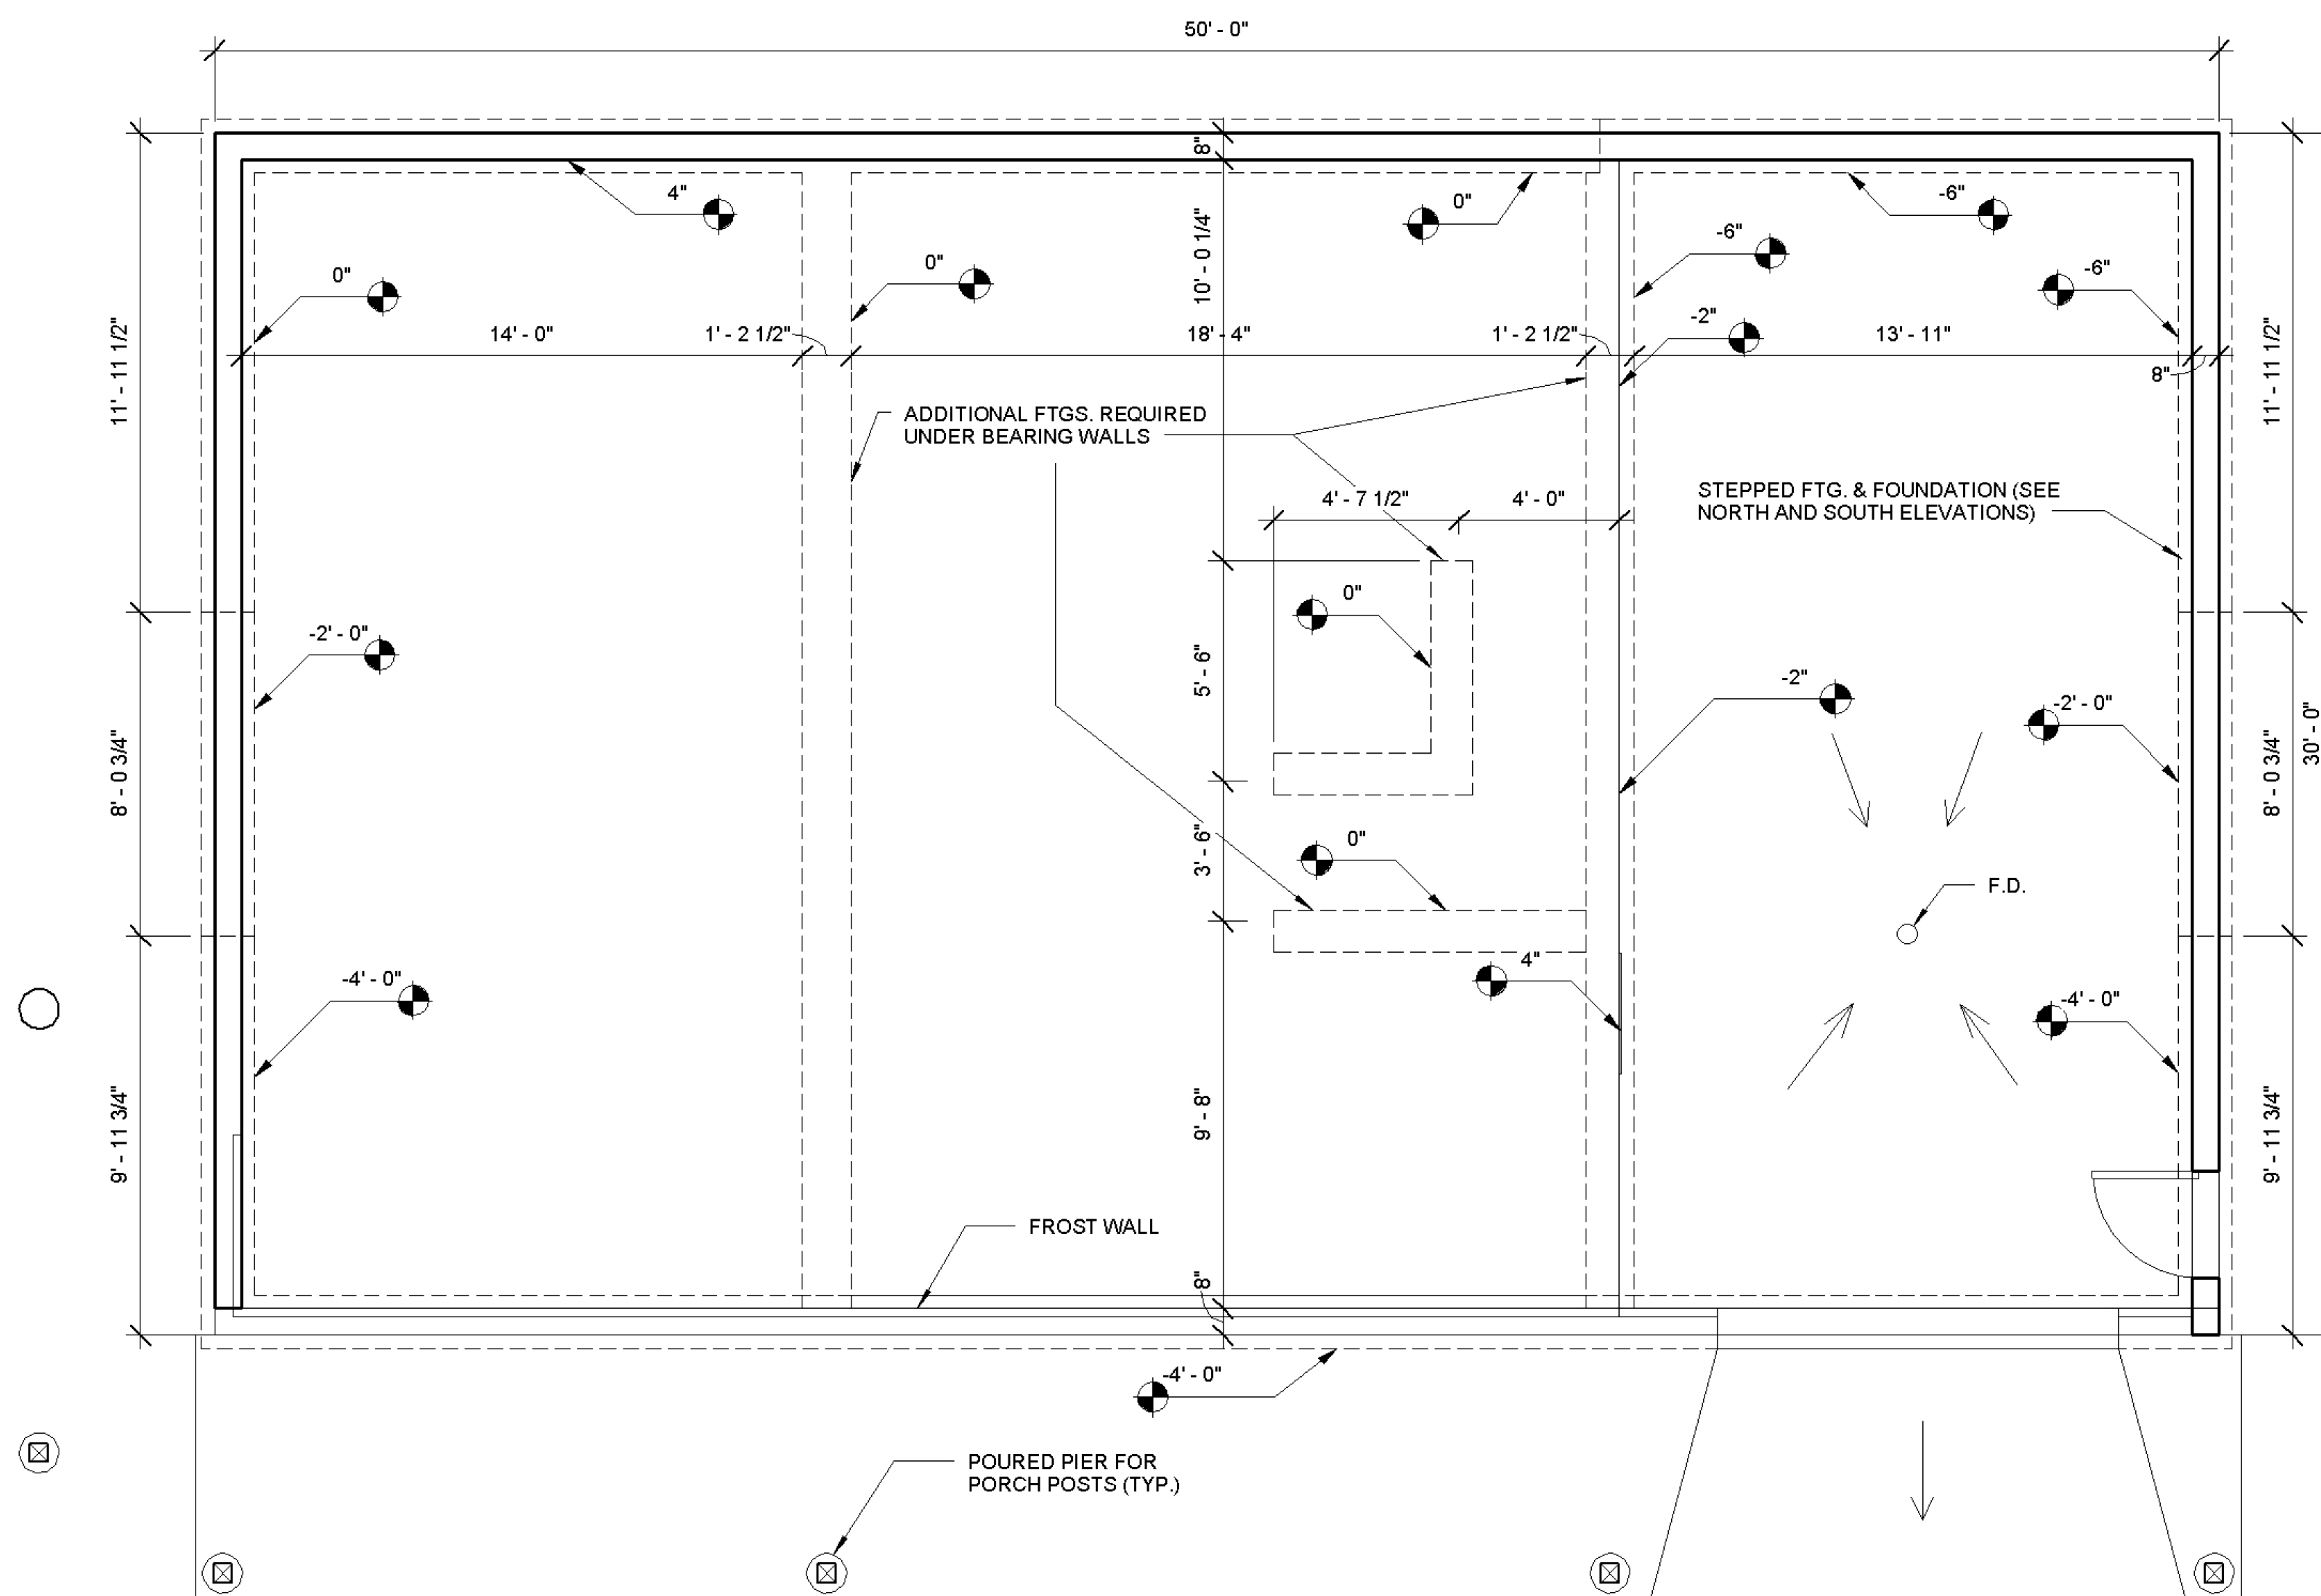

1 FOUNDATION
1/4" = 1'-0"

