

STRUCTURAL ARTS

MICHAEL D. OBRECHT
1714 24TH STREET TWO RIVERS WI
(920) 374-9820
michael.obrecht@gmail.com

Biersteker/Haskins

BIERSTEKER/HASKINS RESIDENCE


DATE: 7 JUNE 2012

DRAWN BY: MDO

REVISIONS:

CONTENTS
SECOND FLOOR PLAN

SHEET NUMBER
A102

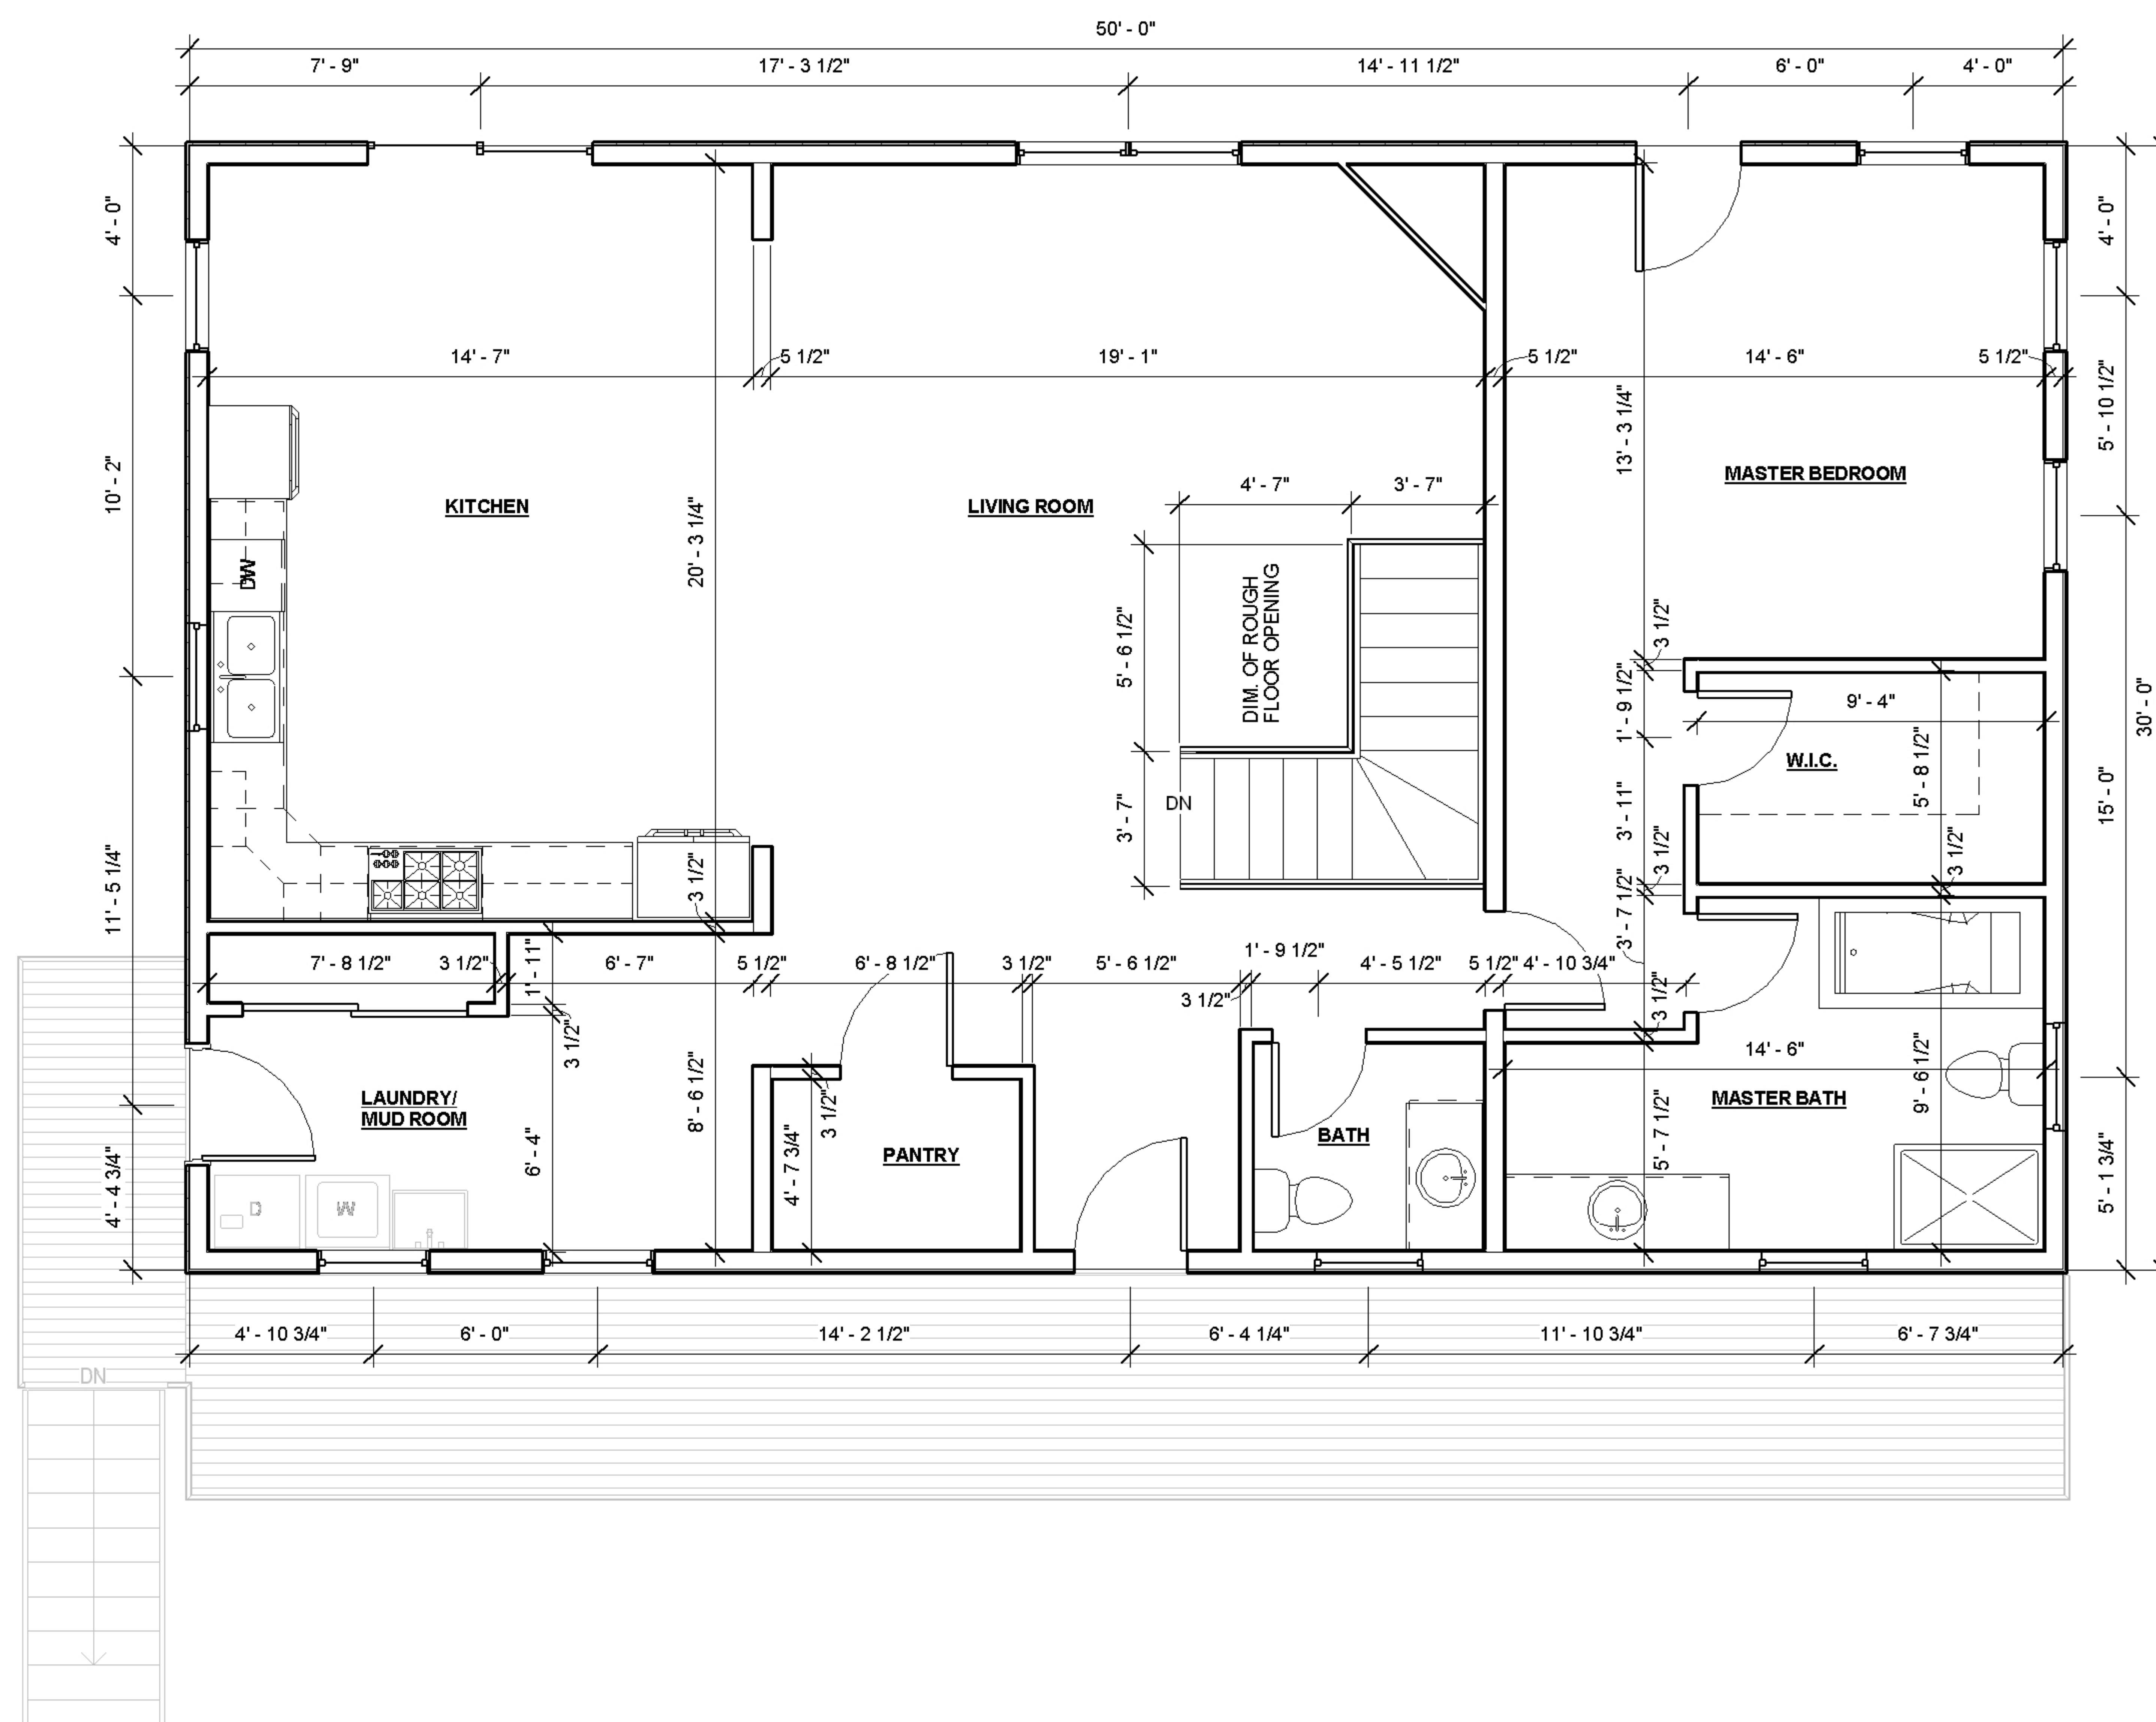

1 SECOND FLOOR
1/4" = 1'-0"

